




GROUND FLOOR PLAN
SCALE 1:100



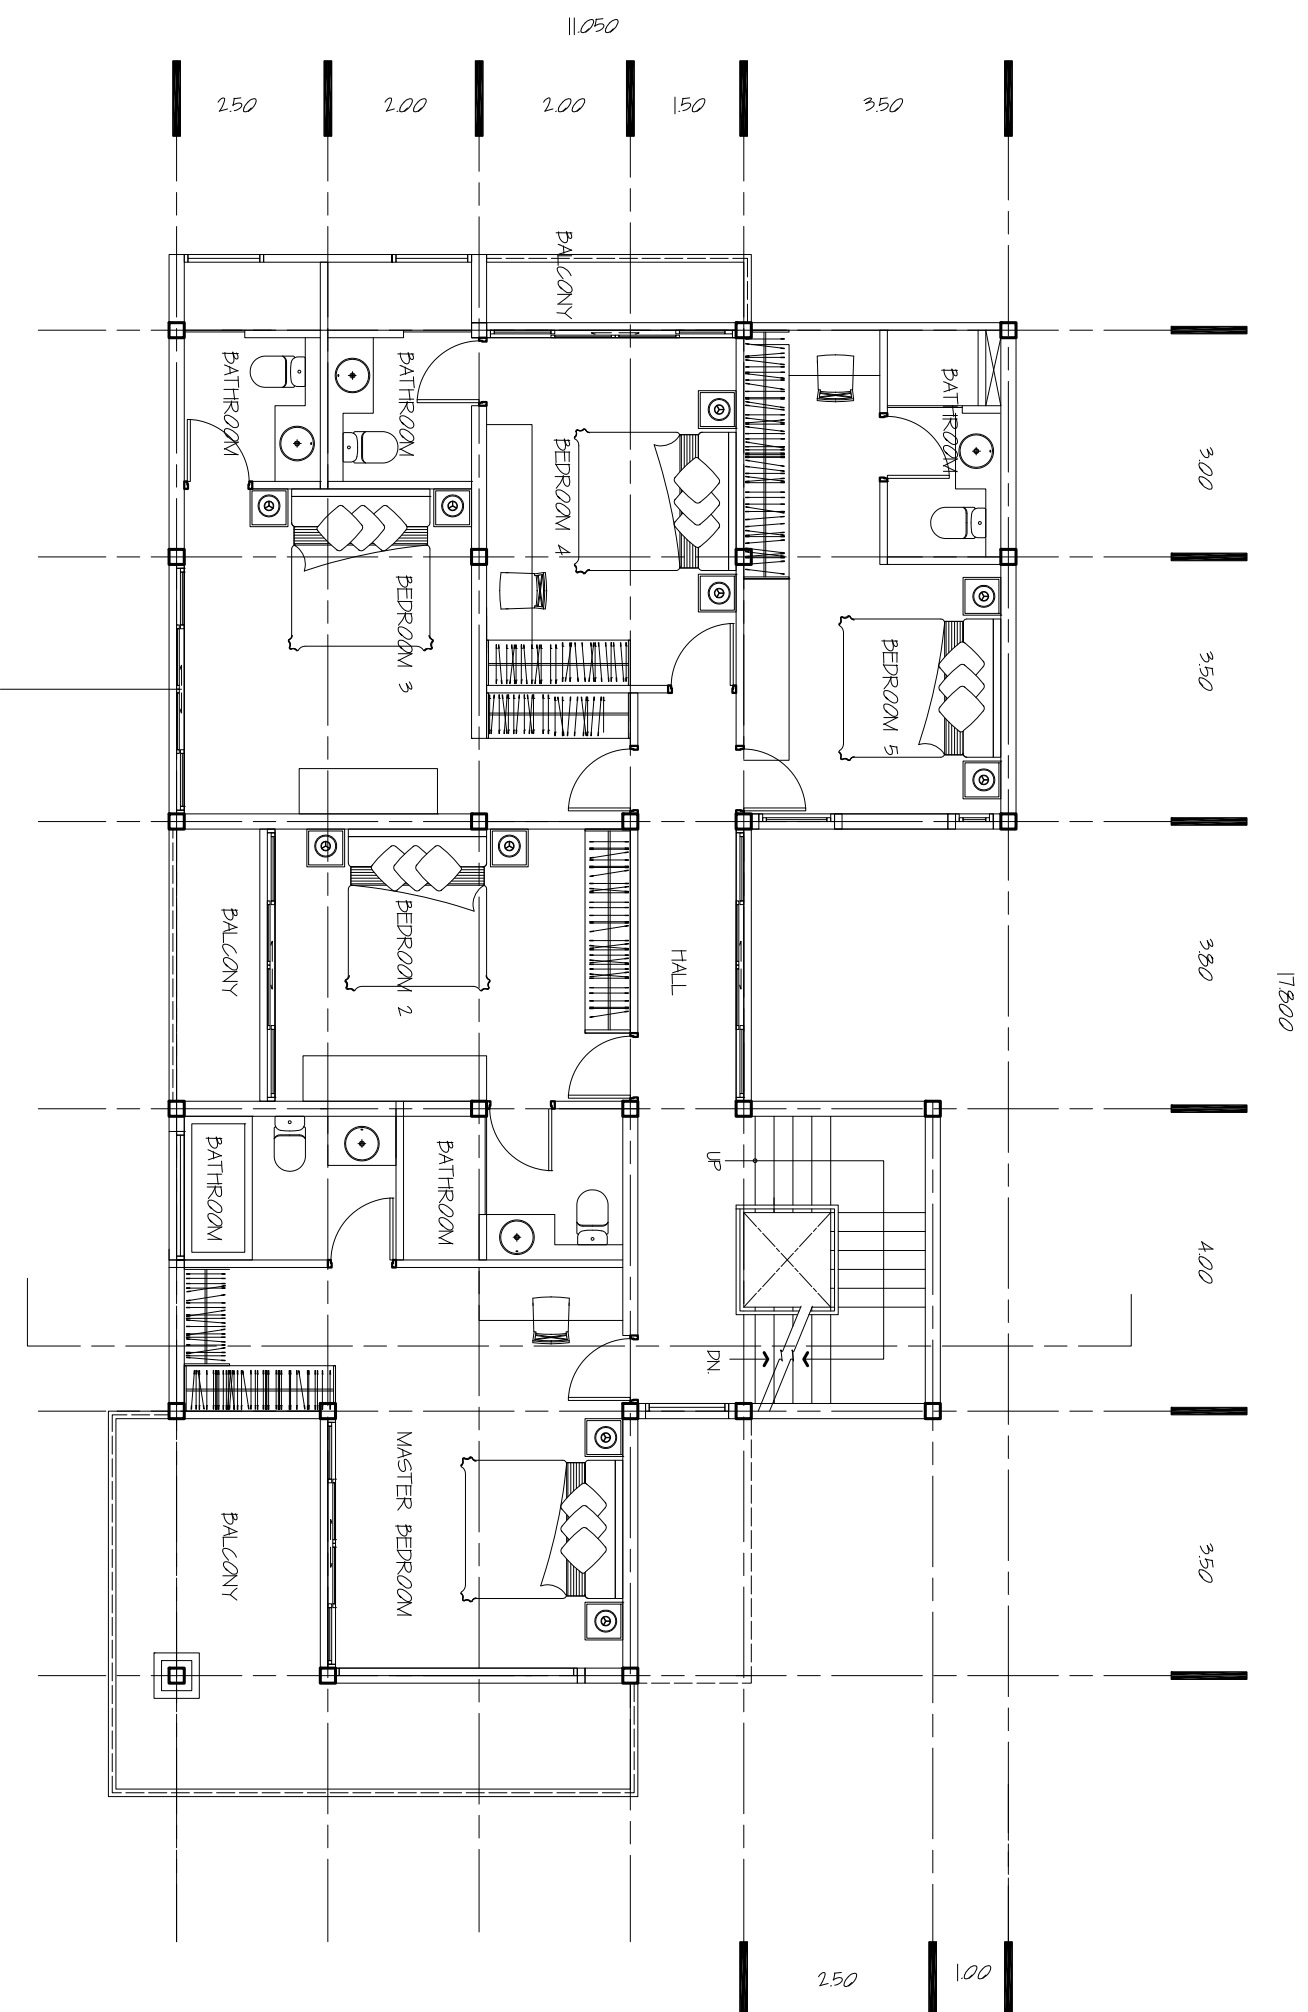



1st FLOOR PLAN
SCALE 1:100

 

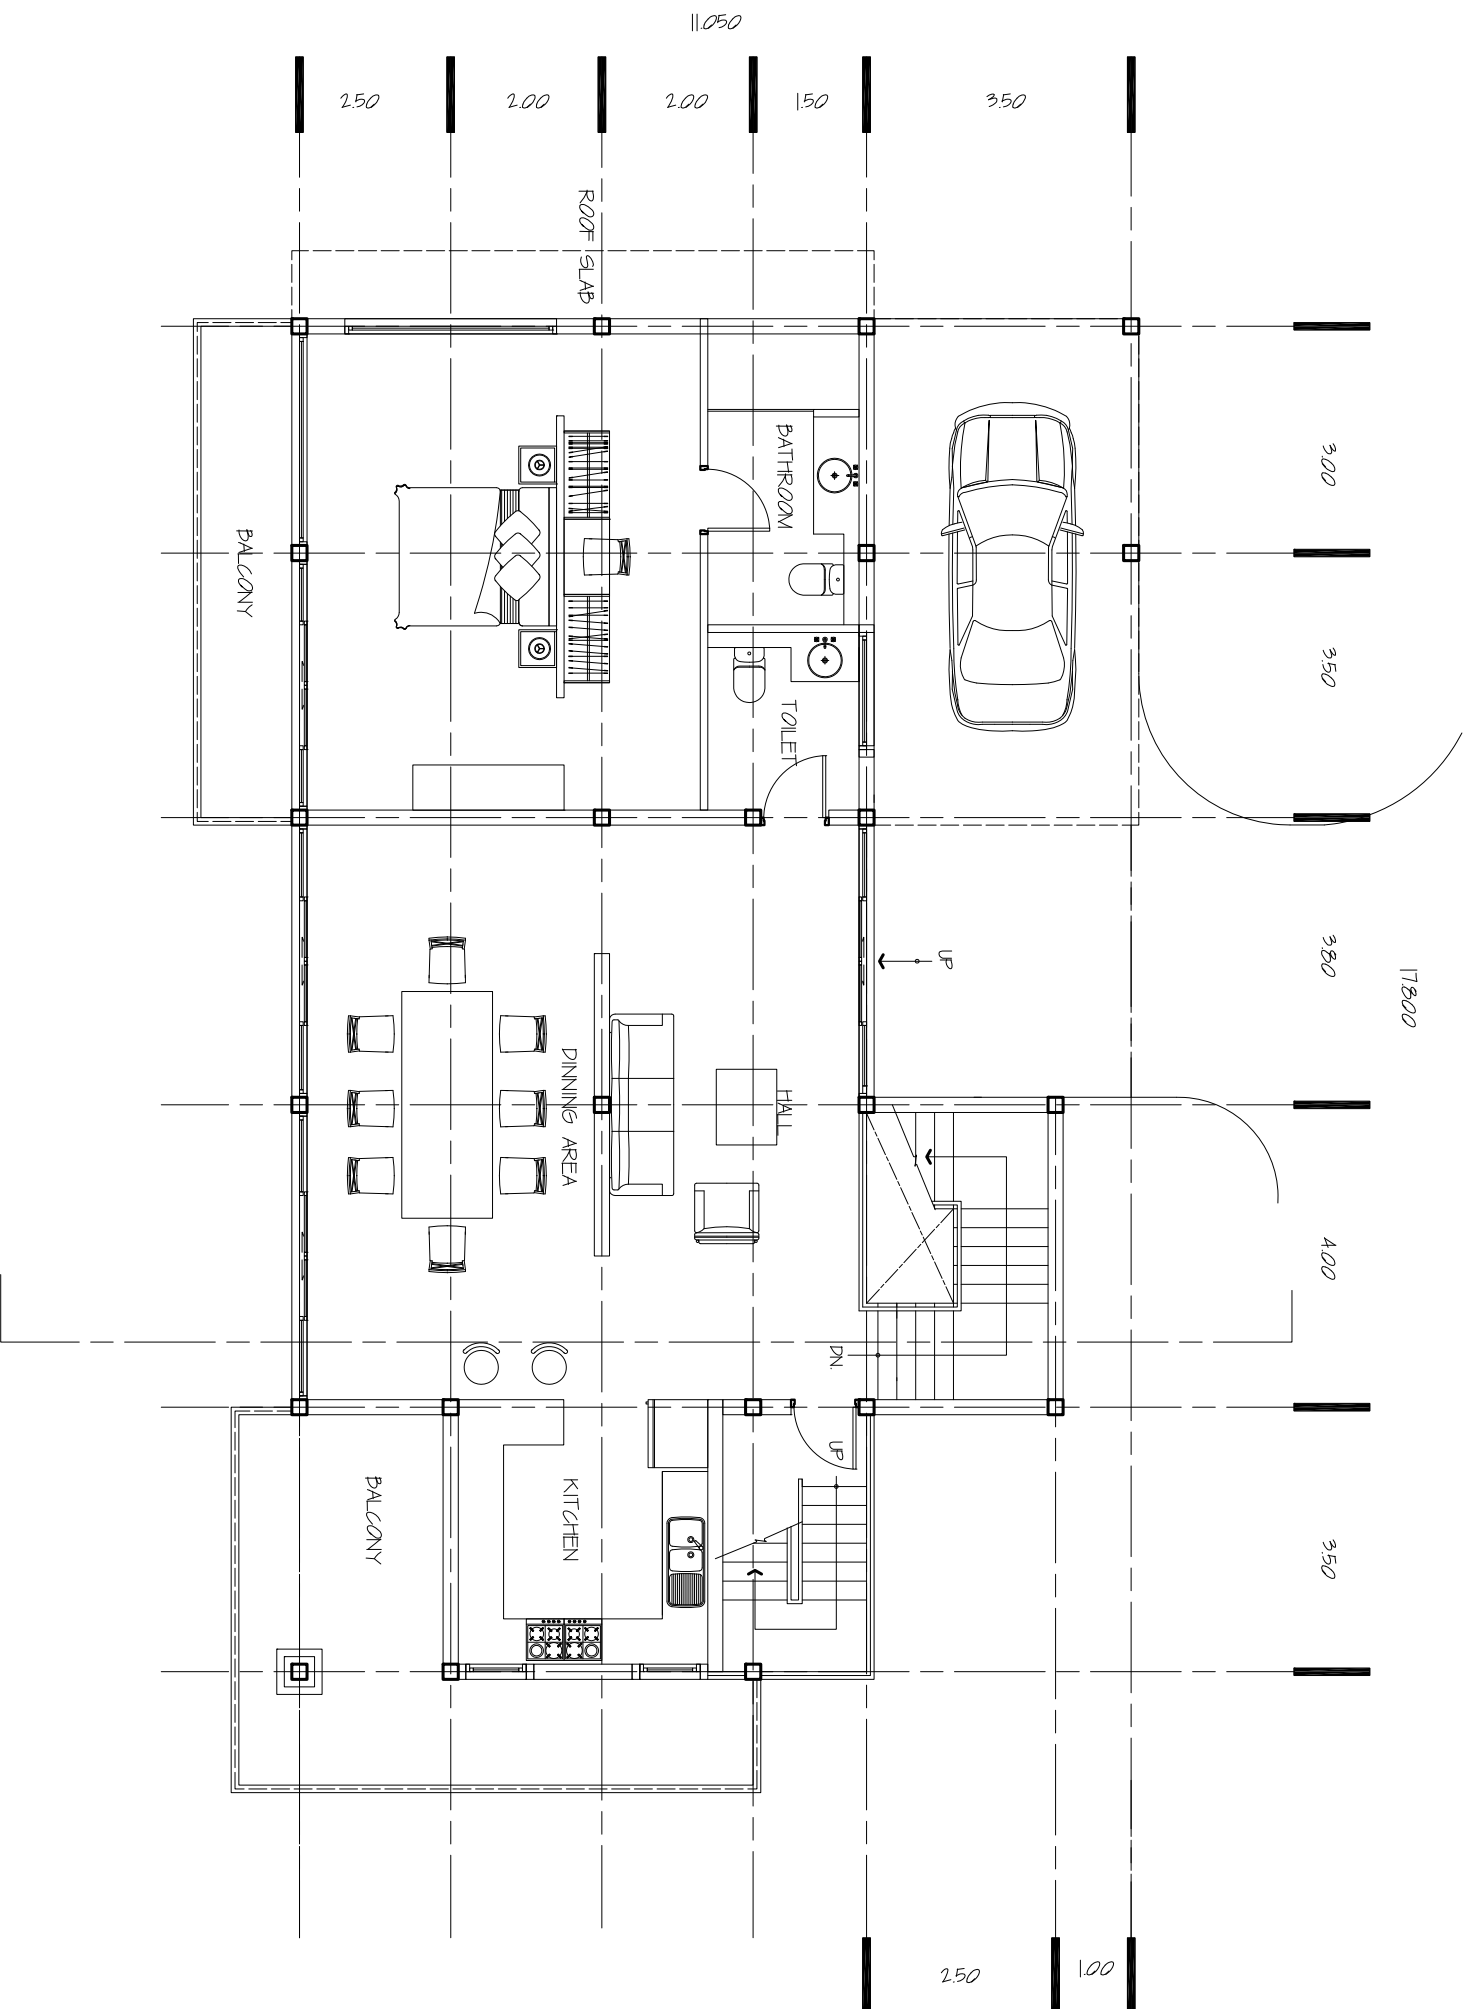


2nd FLOOR PLAN
SCALE 1:100

 

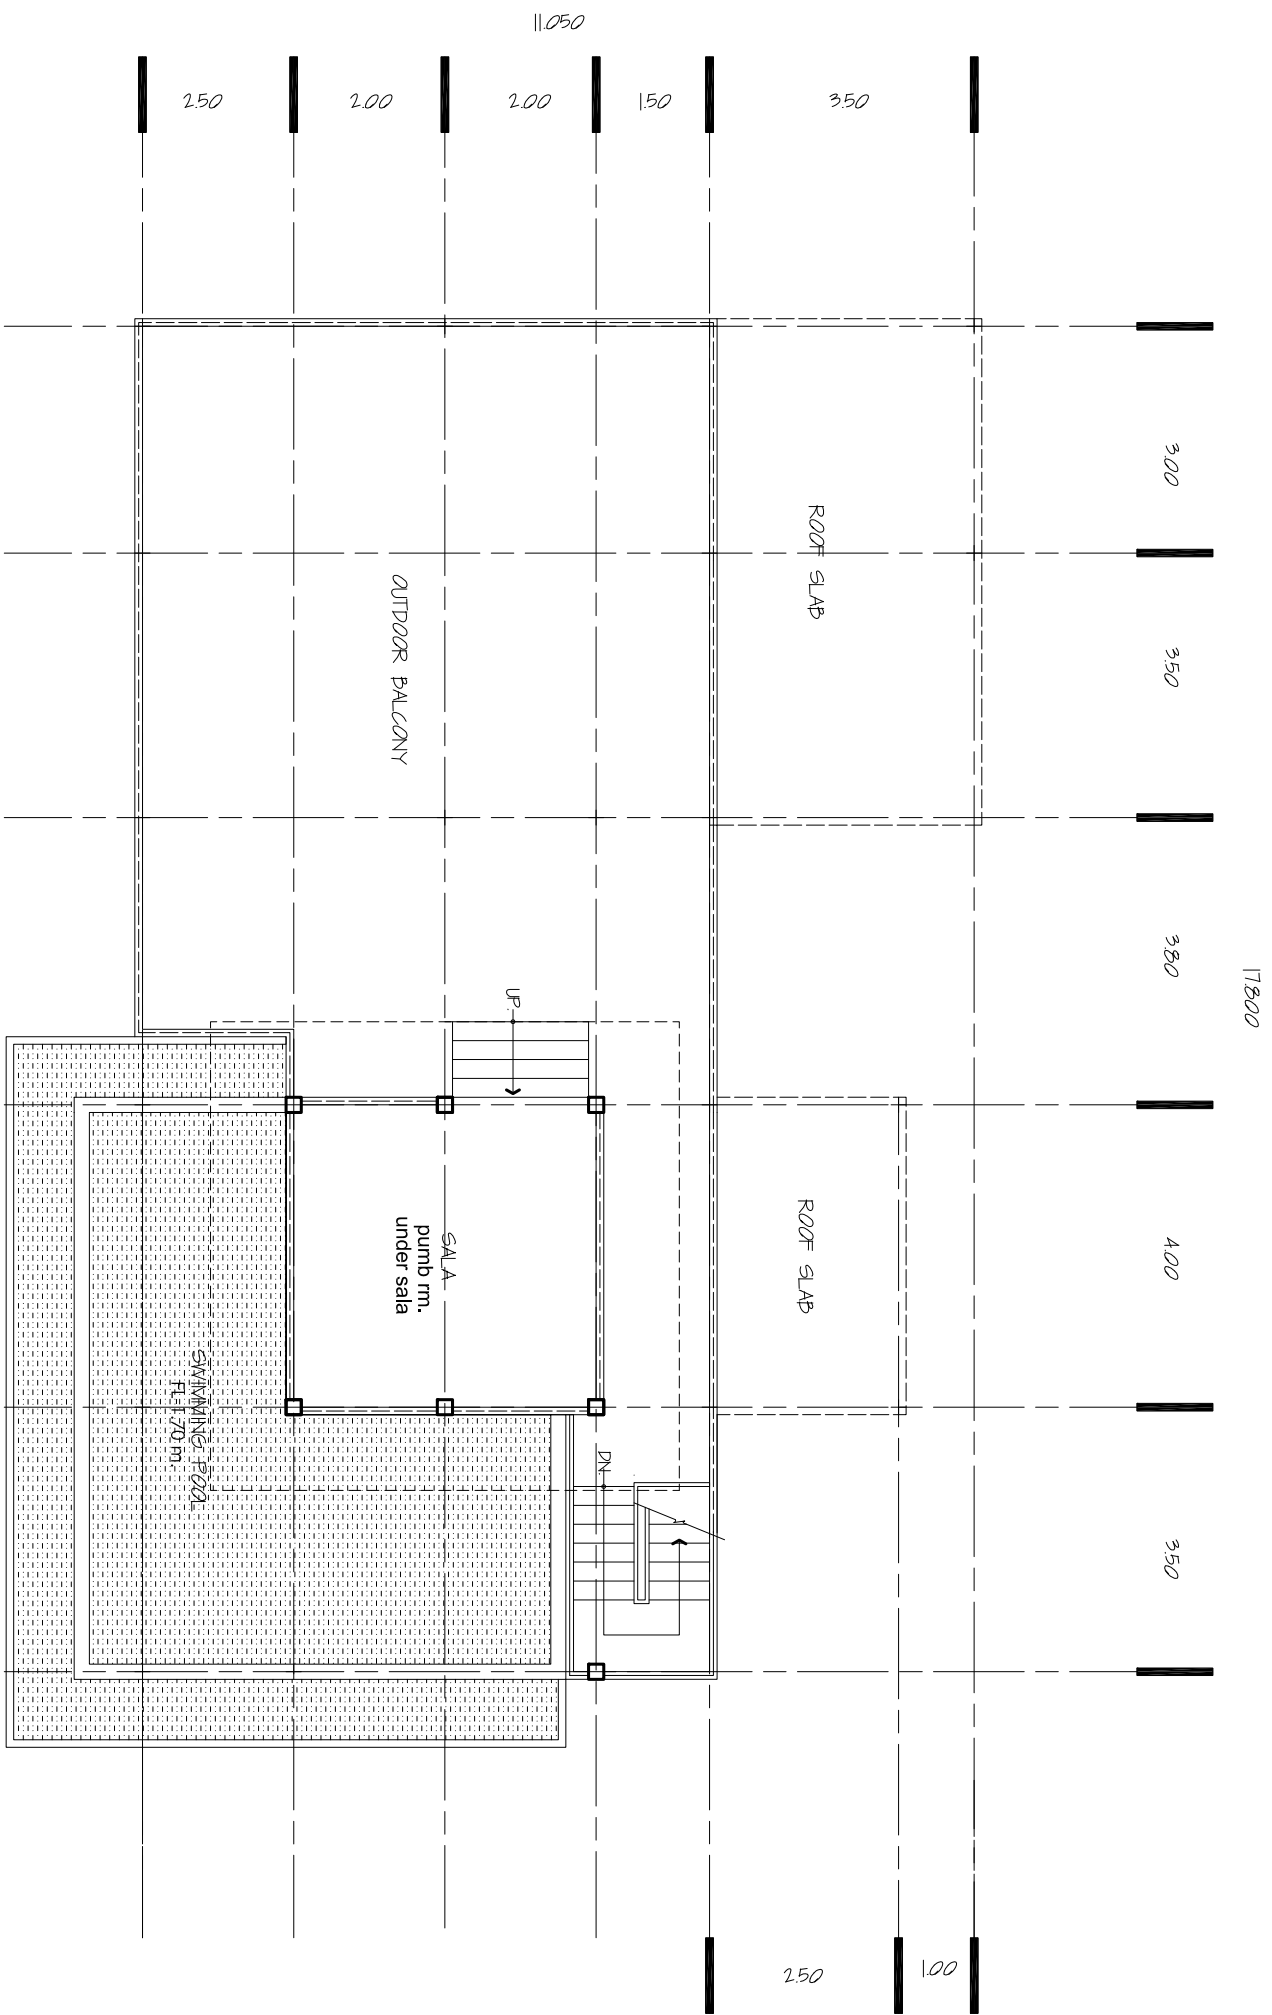



ROOF FLOOR PLAN
SCALE 1:100



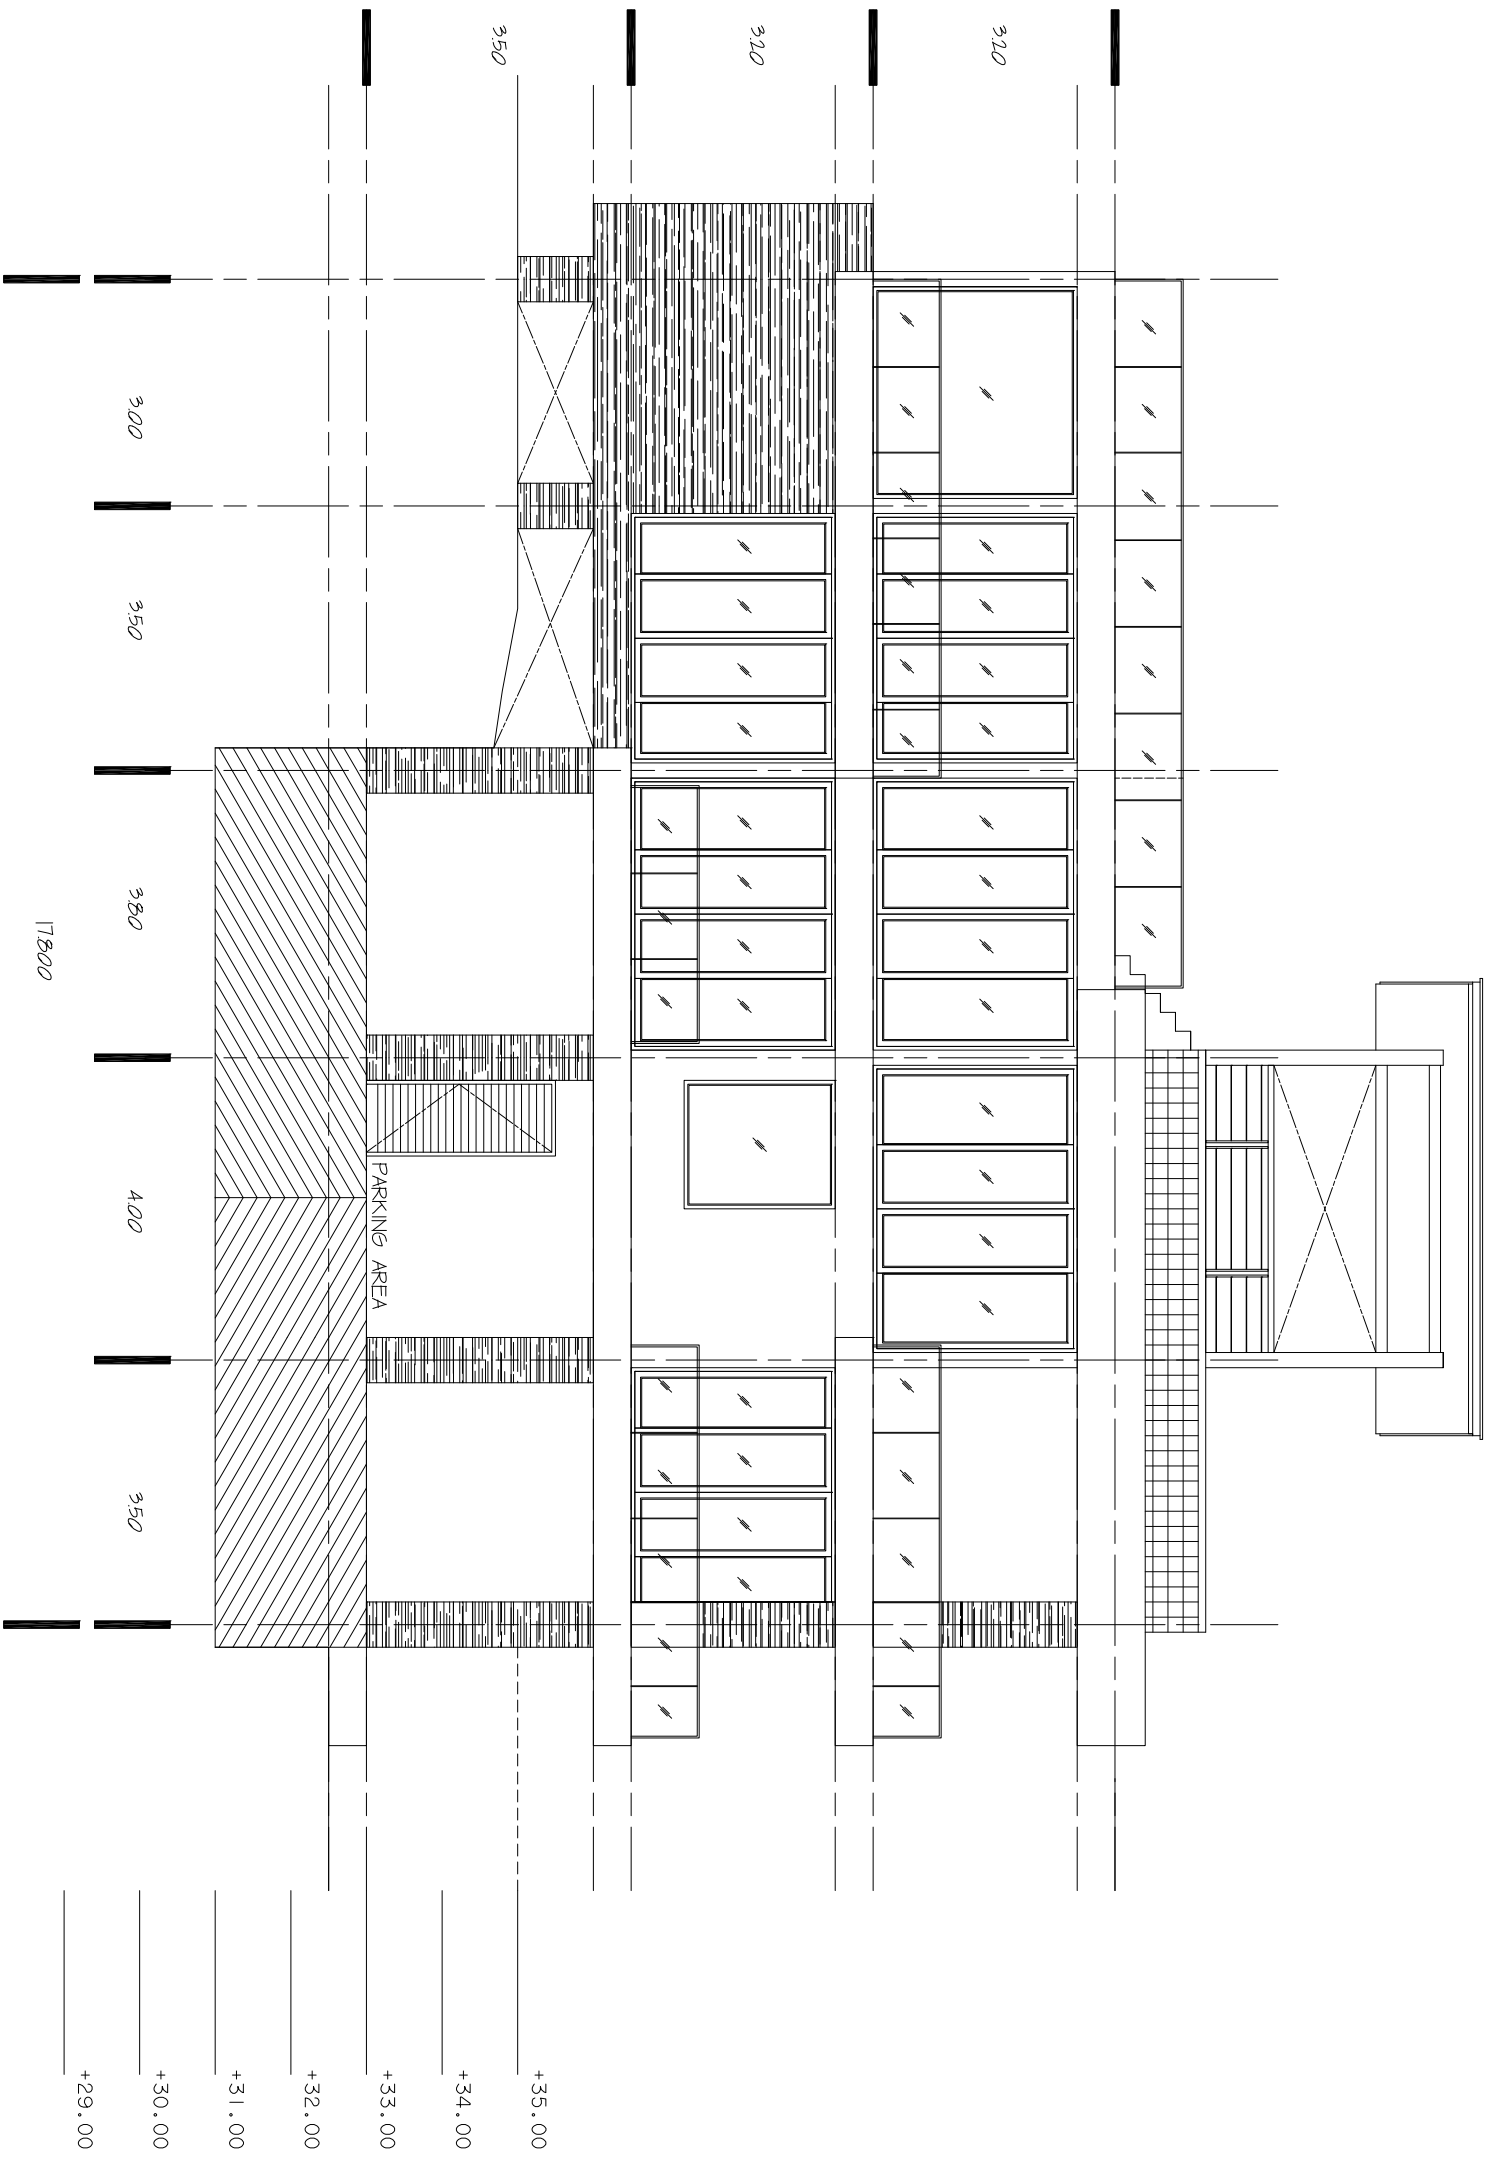


ELEVATION I
SCALE 1/100

 

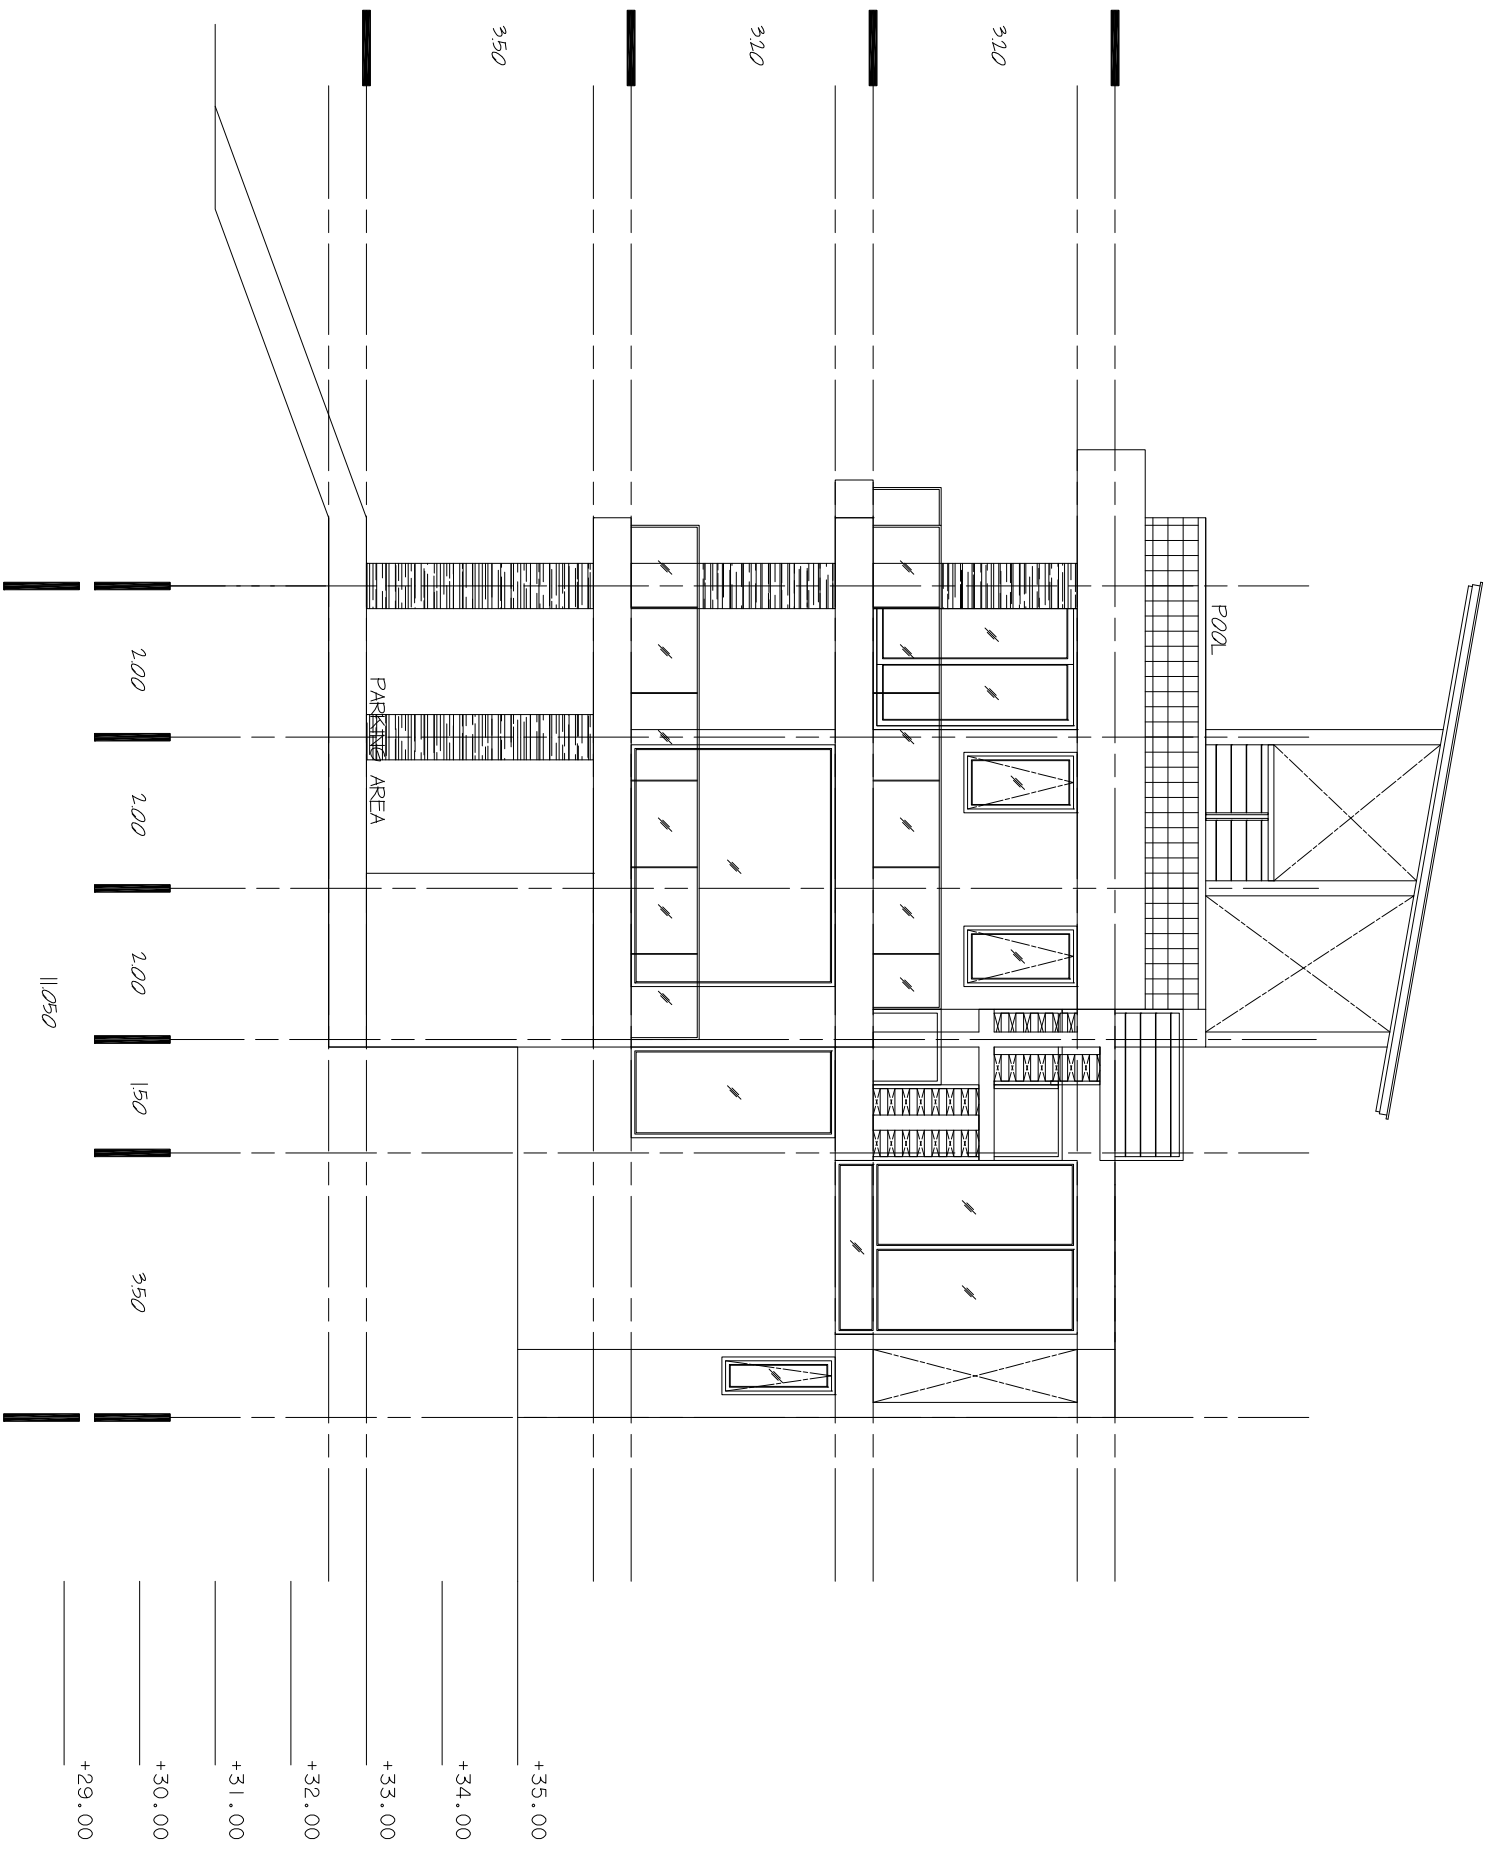

ELEVATION 2
SCALE 1:100



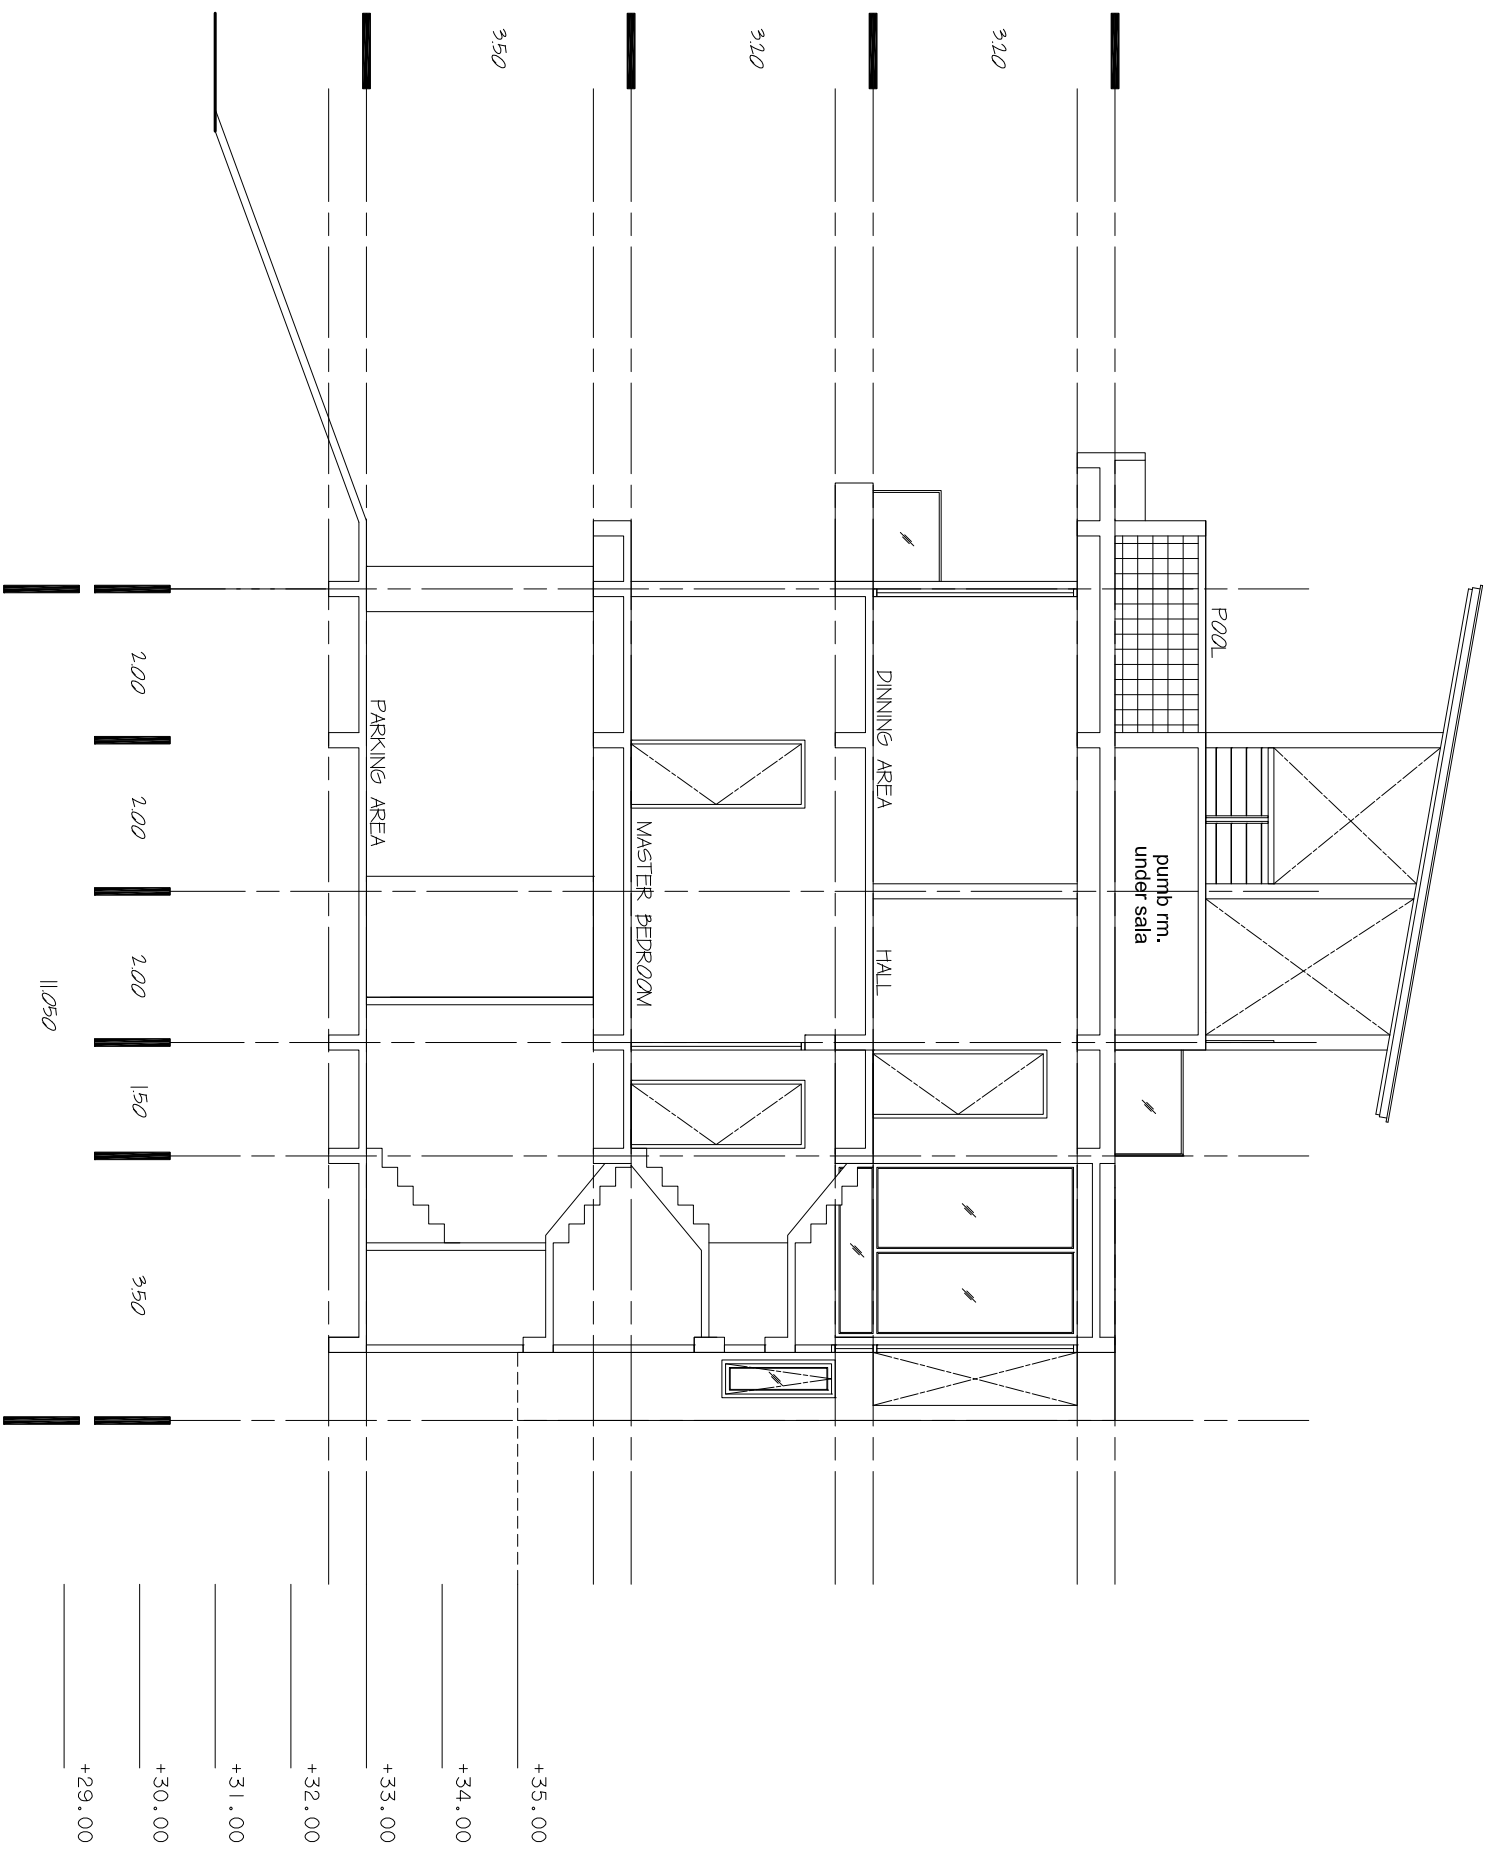

SECTION A
SCALE 1:100

